




8 7 6 5 4 3 2 1

F
E
D
C
B
A

F
E
D
C
B
A

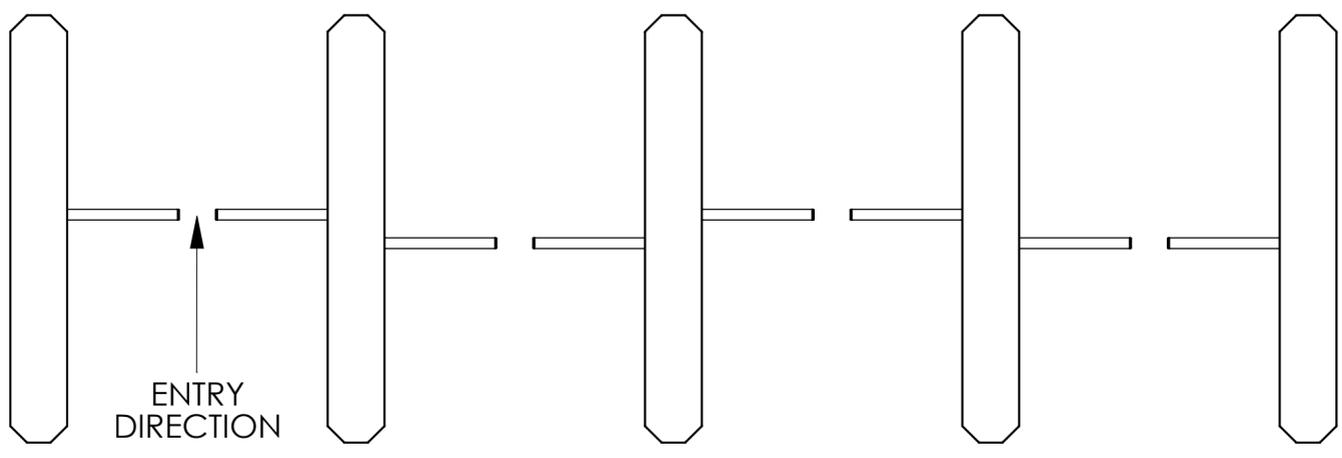


ADDITIONAL LANE CONFIGURATION

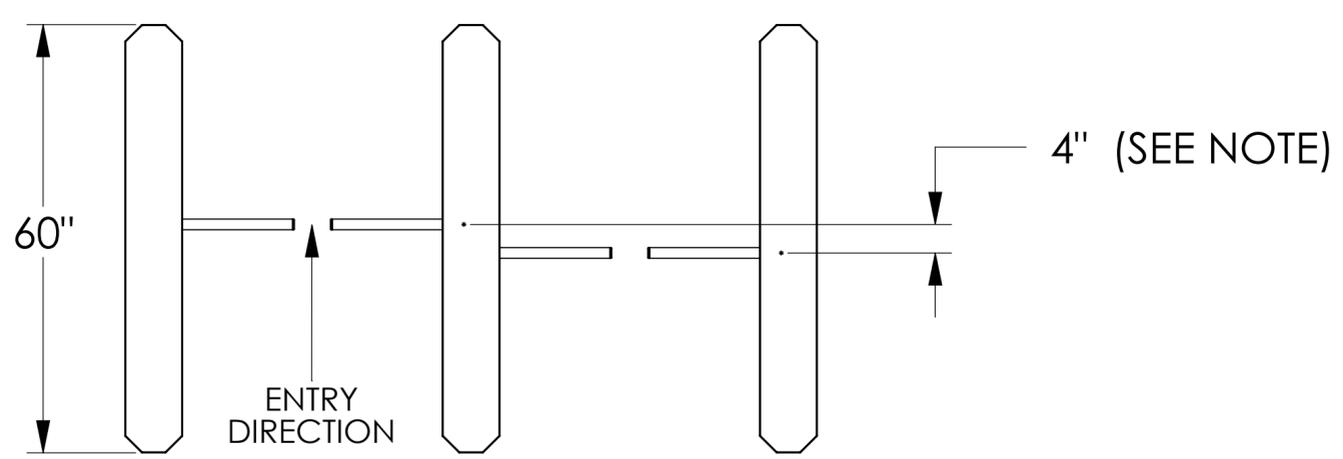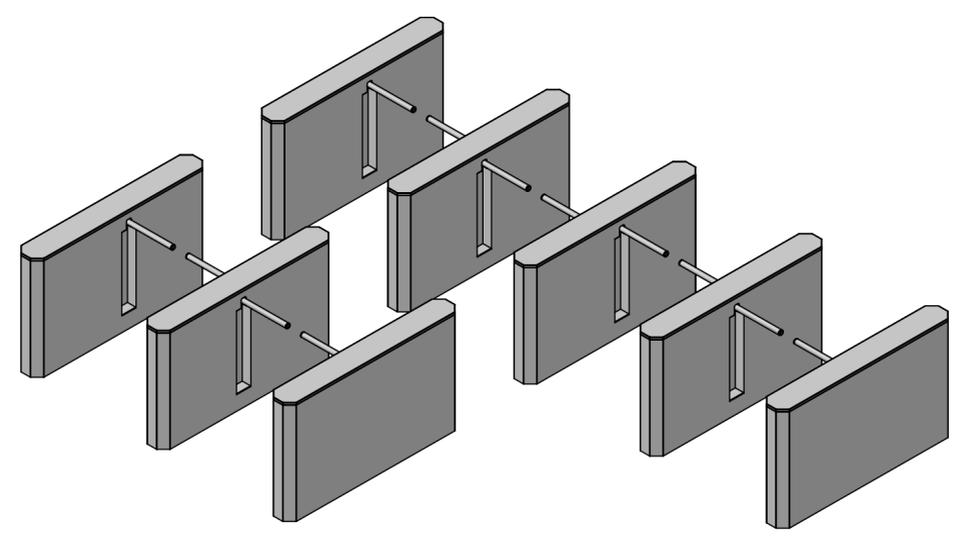

BASIC SPACE SAVER CONFIGURATION

NOTE: THERE IS A 4" ALTERNATING ARM STAGGER BETWEEN LANES. AS A CONVENTION, ADDITIONAL LANES ARE ADDED FROM LEFT TO RIGHT. THERE ARE 2 VERSIONS OF CENTER UNITS TO ACCOMODATE EXPANSION. SEE THE THE "ADDITIONAL LANE CONFIGURATION" DRAWING FOR AN EXAMPLE.

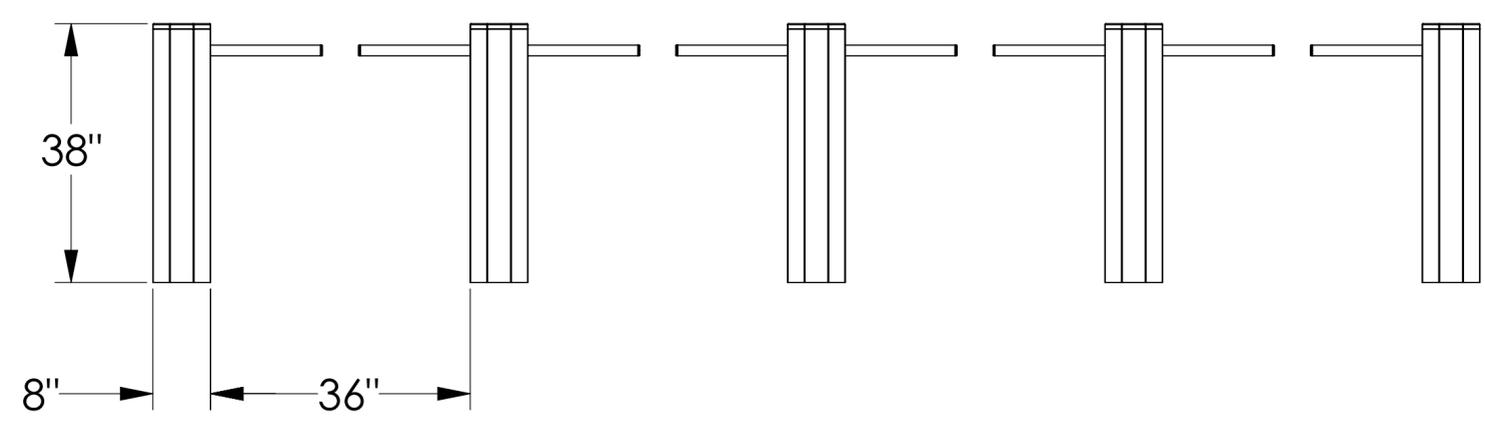

Q-LANE Turnstiles

80 FARMINGTON VALLEY DRIVE
PLAINVILLE, CT 06062
PHONE: 860-410-1801
FAX: 860-410-1804

<small>PROPRIETARY AND CONFIDENTIAL</small> <small>THE INFORMATION CONTAINED IN THIS DRAWING IS THE SOLE PROPERTY OF Q-LANE LLC. ANY REPRODUCTION IN PART OR AS A WHOLE WITHOUT WRITTEN PERMISSION IS PROHIBITED.</small>	<small>UNLESS OTHERWISE SPECIFIED: DIMENSIONS ARE IN INCHES FRACTIONAL ± .000 ANGULAR ± BEND ± 2 PLACE DECIMAL ± .010 3 PLACE DECIMAL ± .005</small>	MATERIAL	NAME	DATE
		FINISH	DRAWN	
		DO NOT SCALE DRAWING	CHECKED	

TITLE: SPACE SAVE PLAN AND ELEVATION		
SIZE: C	PART NO.	REV
SCALE: 1:32	WEIGHT:	SHEET 1 OF 1

8 7 6 5 4 3 2 1